


PLANTING KEY		
PIW	Pittosporum Wrinkle Blue	15
LIP	Libertia peregrinans	15
CGG	Corokia Geentys Giant	6
PHJ	Phormium Jester	5
HET	Hebe topiaria	13

LANDSCAPE SCHEDULE OF AREAS	
DWELLING FOOTPRINT	75.4m ²
CONCRETE	40m ²
GARDEN	18.5m ²
TIMBER GARDEN EDGE	22.8lin. m
LAWN	42m ²

Note: layout and quantities are subject to site measure

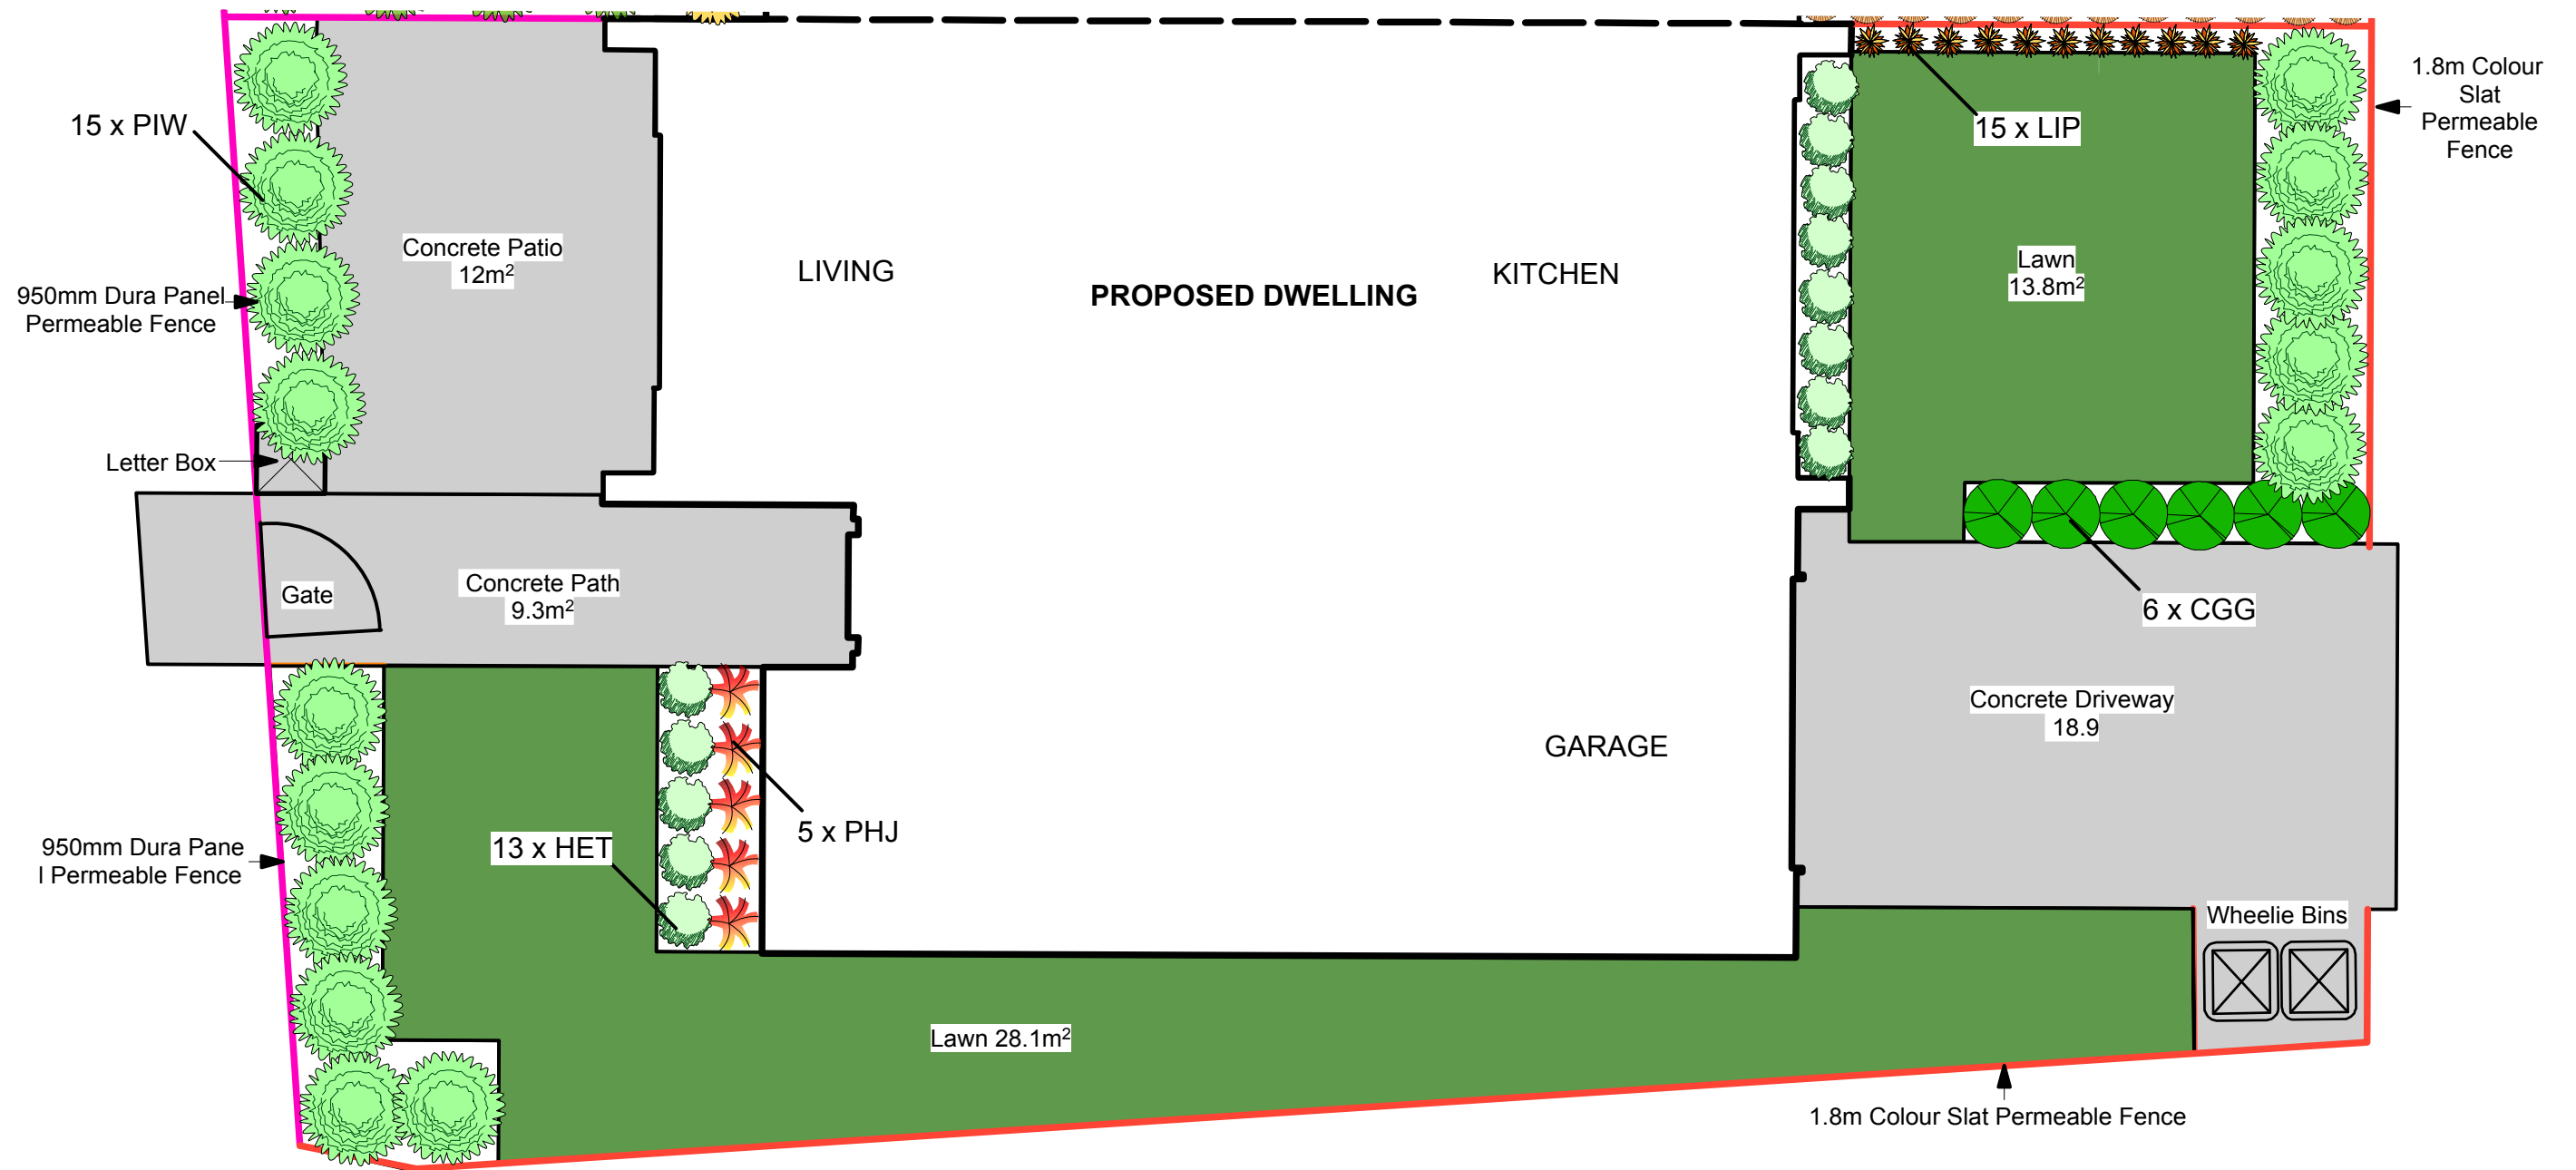

Practical outcomes that grow value

1198 State Highway 1, Manakau Ph: 021 112 1063

Project Name: **Lot 108**
Kenepuru Landing, Stage 1

Date: 12 December 2018

Scale: 1:60 @ A3

Drawing Title: **DRAFT Landscape & Planting Plan**

Drawing Number: 1

Drawn By: Tina Mullins