


| PLANTING KEY | | |
|--------------|--------------------|----|
| PIJ | Pittosporum Jade | 13 |
| CAB | Carex Buchananii | 40 |
| OLP | Olearia paniculata | 6 |
| LIF | Libertia formosa | 15 |
| COL | Coprosma Lobster | 3 |

| LANDSCAPE SCHEDULE OF AREAS | |
|-----------------------------|--------------------|
| DWELLING FOOTPRINT | 75.4m ² |
| CONCRETE | 38.8m ² |
| GARDEN | 24.3m ² |
| TIMBER GARDEN EDGE | 19.7lin. m |
| LAWN | 16.2m ² |

Note: layout and quantities are subject to site measure

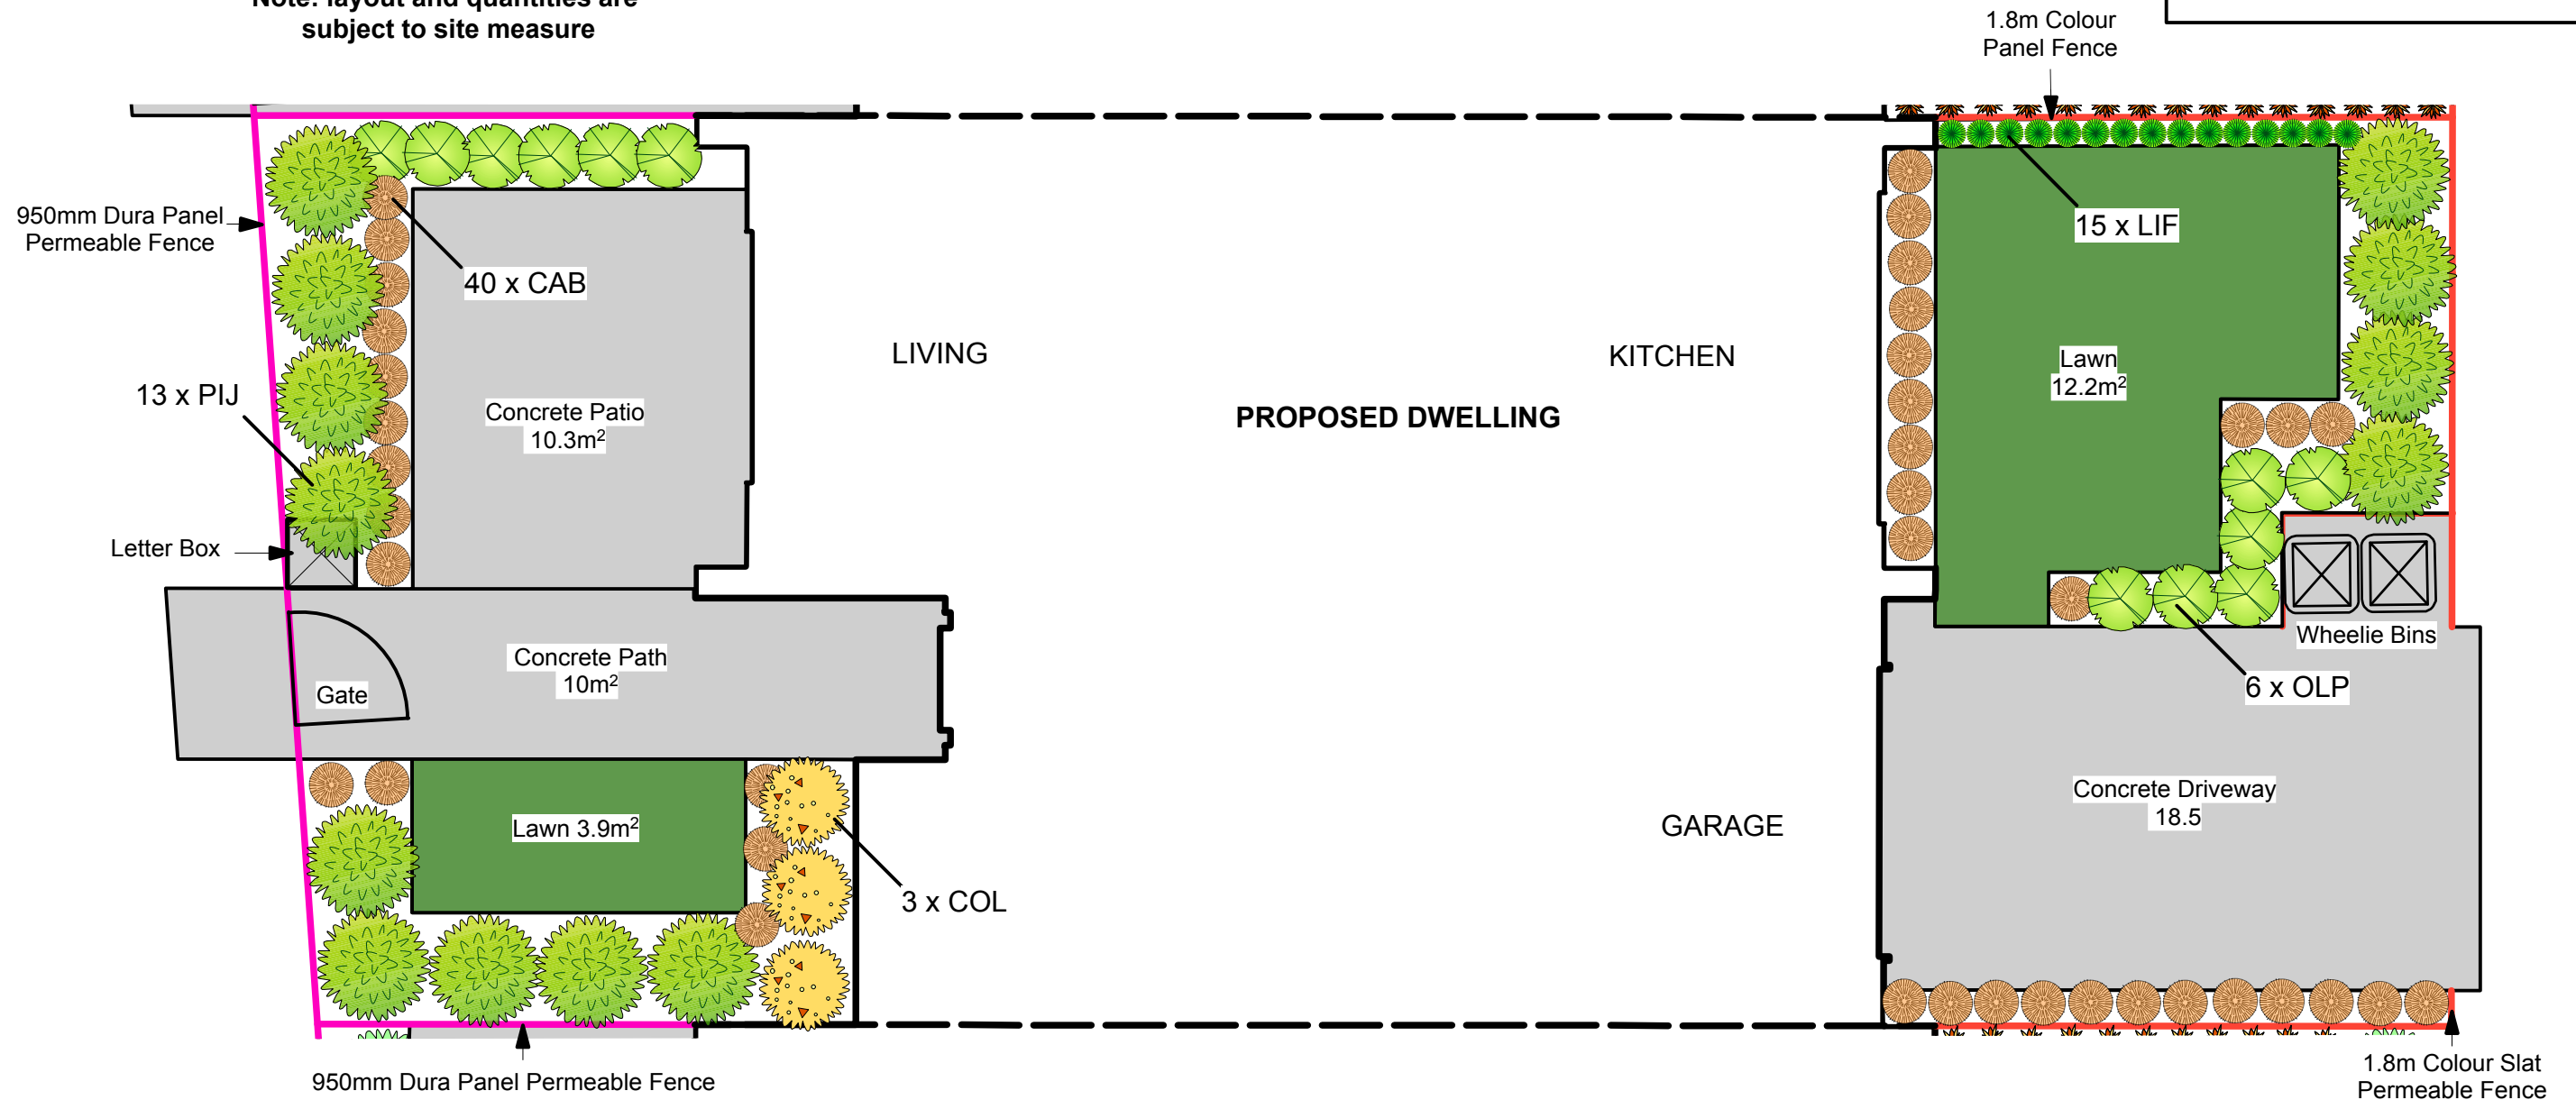

Practical outcomes that grow value

1198 State Highway 1, Manakau Ph: 021 112 1063

Project Name: **Lot 109**
Kenepuru Landing, Stage 1

Date: 12 December 2018

Scale: 1:60 @ A3

Drawing Title: **DRAFT Landscape & Planting Plan**

Drawing Number: 1

Drawn By: Tina Mullins