


PLANTING KEY		
PIW	Pittosporum Wrinkle Blue	12
LIP	Libertia peregrinans	29
CGG	Corokia Geentys Giant	6
PHJ	Phormium Jester	16
HET	Hebe topiaria	11

Note: layout and quantities are subject to site measure

LANDSCAPE SCHEDULE OF AREAS	
DWELLING FOOTPRINT	75.4m ²
CONCRETE	43.6m ²
GARDEN	23.4m ²
TIMBER GARDEN EDGE	18.5lin. m
LAWN	16.7m ²

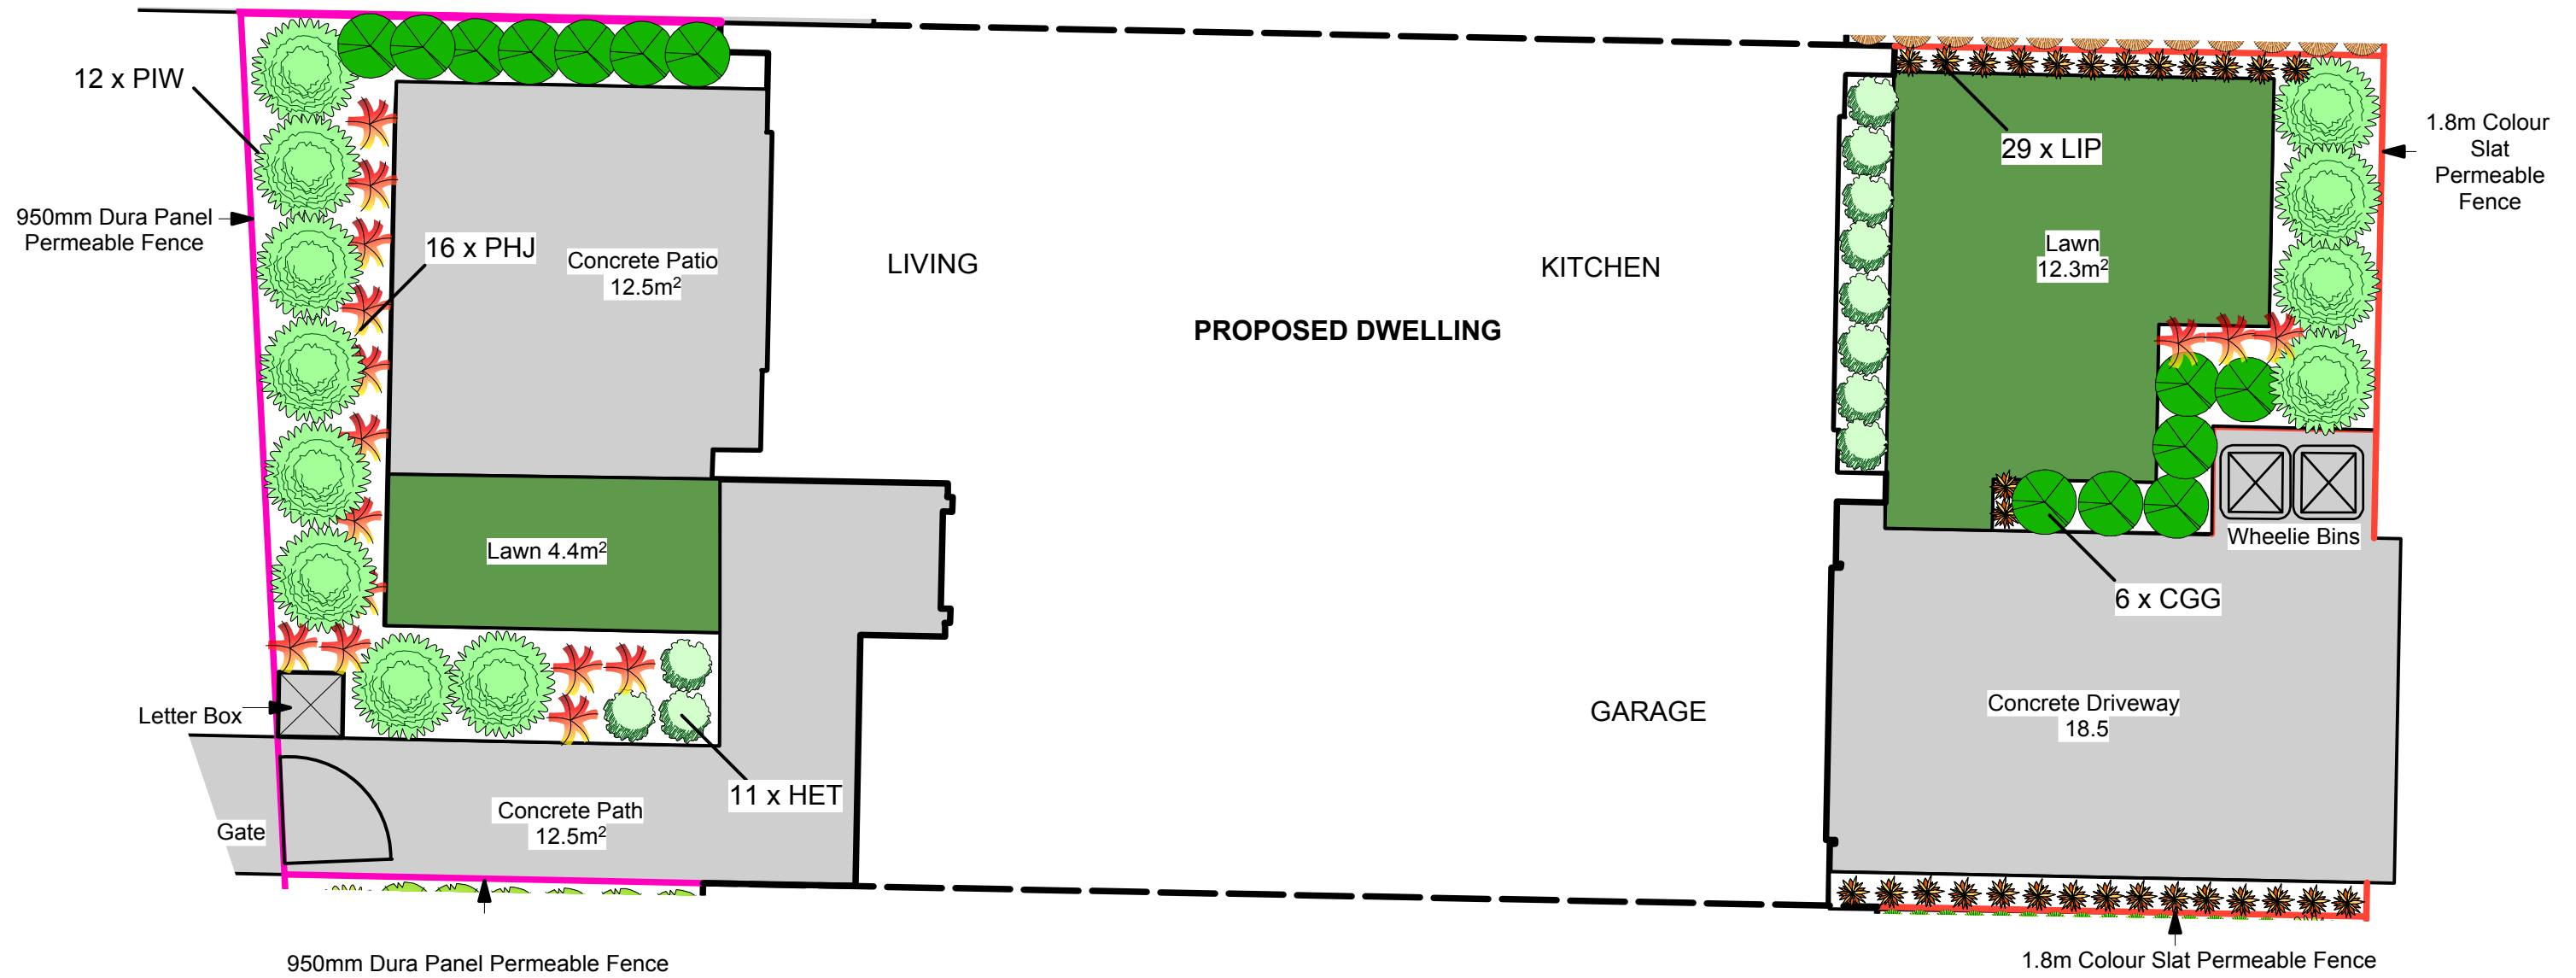

Practical outcomes that grow value

1198 State Highway 1, Manakau Ph: 021 112 1063

Project Name: **Lot 110**
Kenepuru Landing, Stage 1

Date: 12 December 2018

Scale: 1:60 @ A3

Drawing Title: **DRAFT Landscape & Planting Plan**

Drawing Number: 1

Drawn By: Tina Mullins