


PLANTING KEY		
PIJ	Pittosporum Jade	11
CAB	Carex Buchananii	44
OLP	Olearia paniculata	6
LIF	Libertia formosa	15
COL	Coprosma Lobster	5

LANDSCAPE SCHEDULE OF AREAS	
DWELLING FOOTPRINT	75.4m ²
CONCRETE	44.2m ²
GARDEN	21.5m ²
TIMBER GARDEN EDGE	19.3lin. m
LAWN	22.1m ²

Note: layout and quantities are subject to site measure

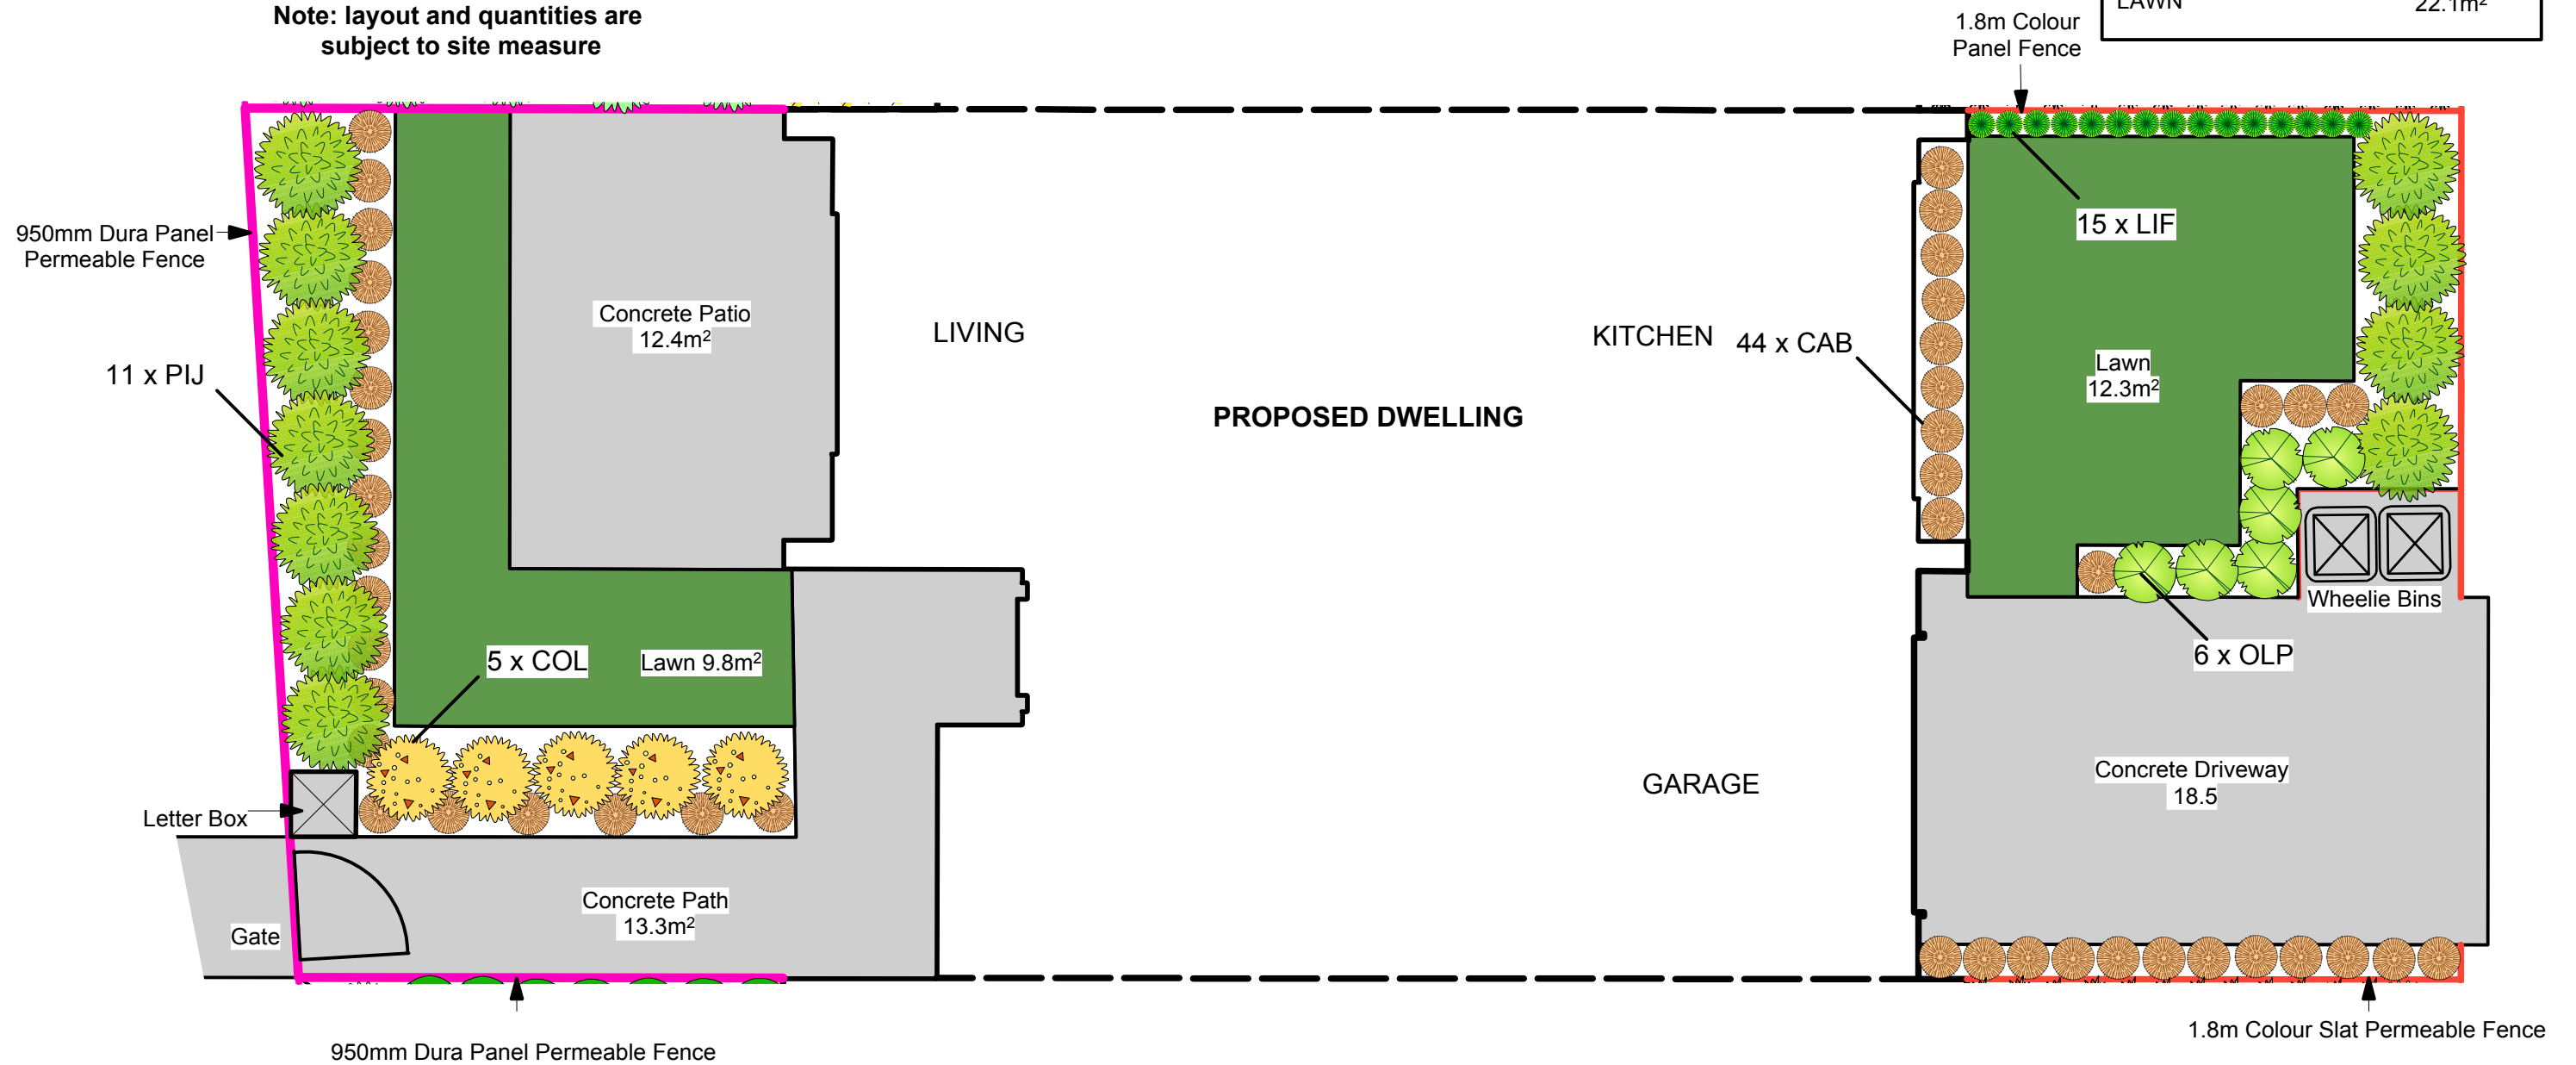

Practical outcomes that grow value

1198 State Highway 1, Manakau Ph: 021 112 1063

Project Name: **Lot 111**
Kenepuru Landing, Stage 1

Date: 12 December 2018

Scale: 1:60 @ A3

Drawing Title: **DRAFT Landscape & Planting Plan**

Drawing Number: 1

Drawn By: Tina Mullins