


PLANTING KEY		
PIJ	Pittosporum Jade	19
CGG	Corokia Geentys Giant	13
LOL	Lomandra Lime Tuff	24
PHE	Phormium Emerald Gem	6

LANDSCAPE SCHEDULE OF AREAS	
DWELLING FOOTPRINT	75.4m <sup>2</sup>
CONCRETE	47.2m <sup>2</sup>
GARDEN	27m <sup>2</sup>
TIMBER GARDEN EDGE	20lin. m
LAWN	35.1m <sup>2</sup>

**Note: layout and quantities are subject to site measure**

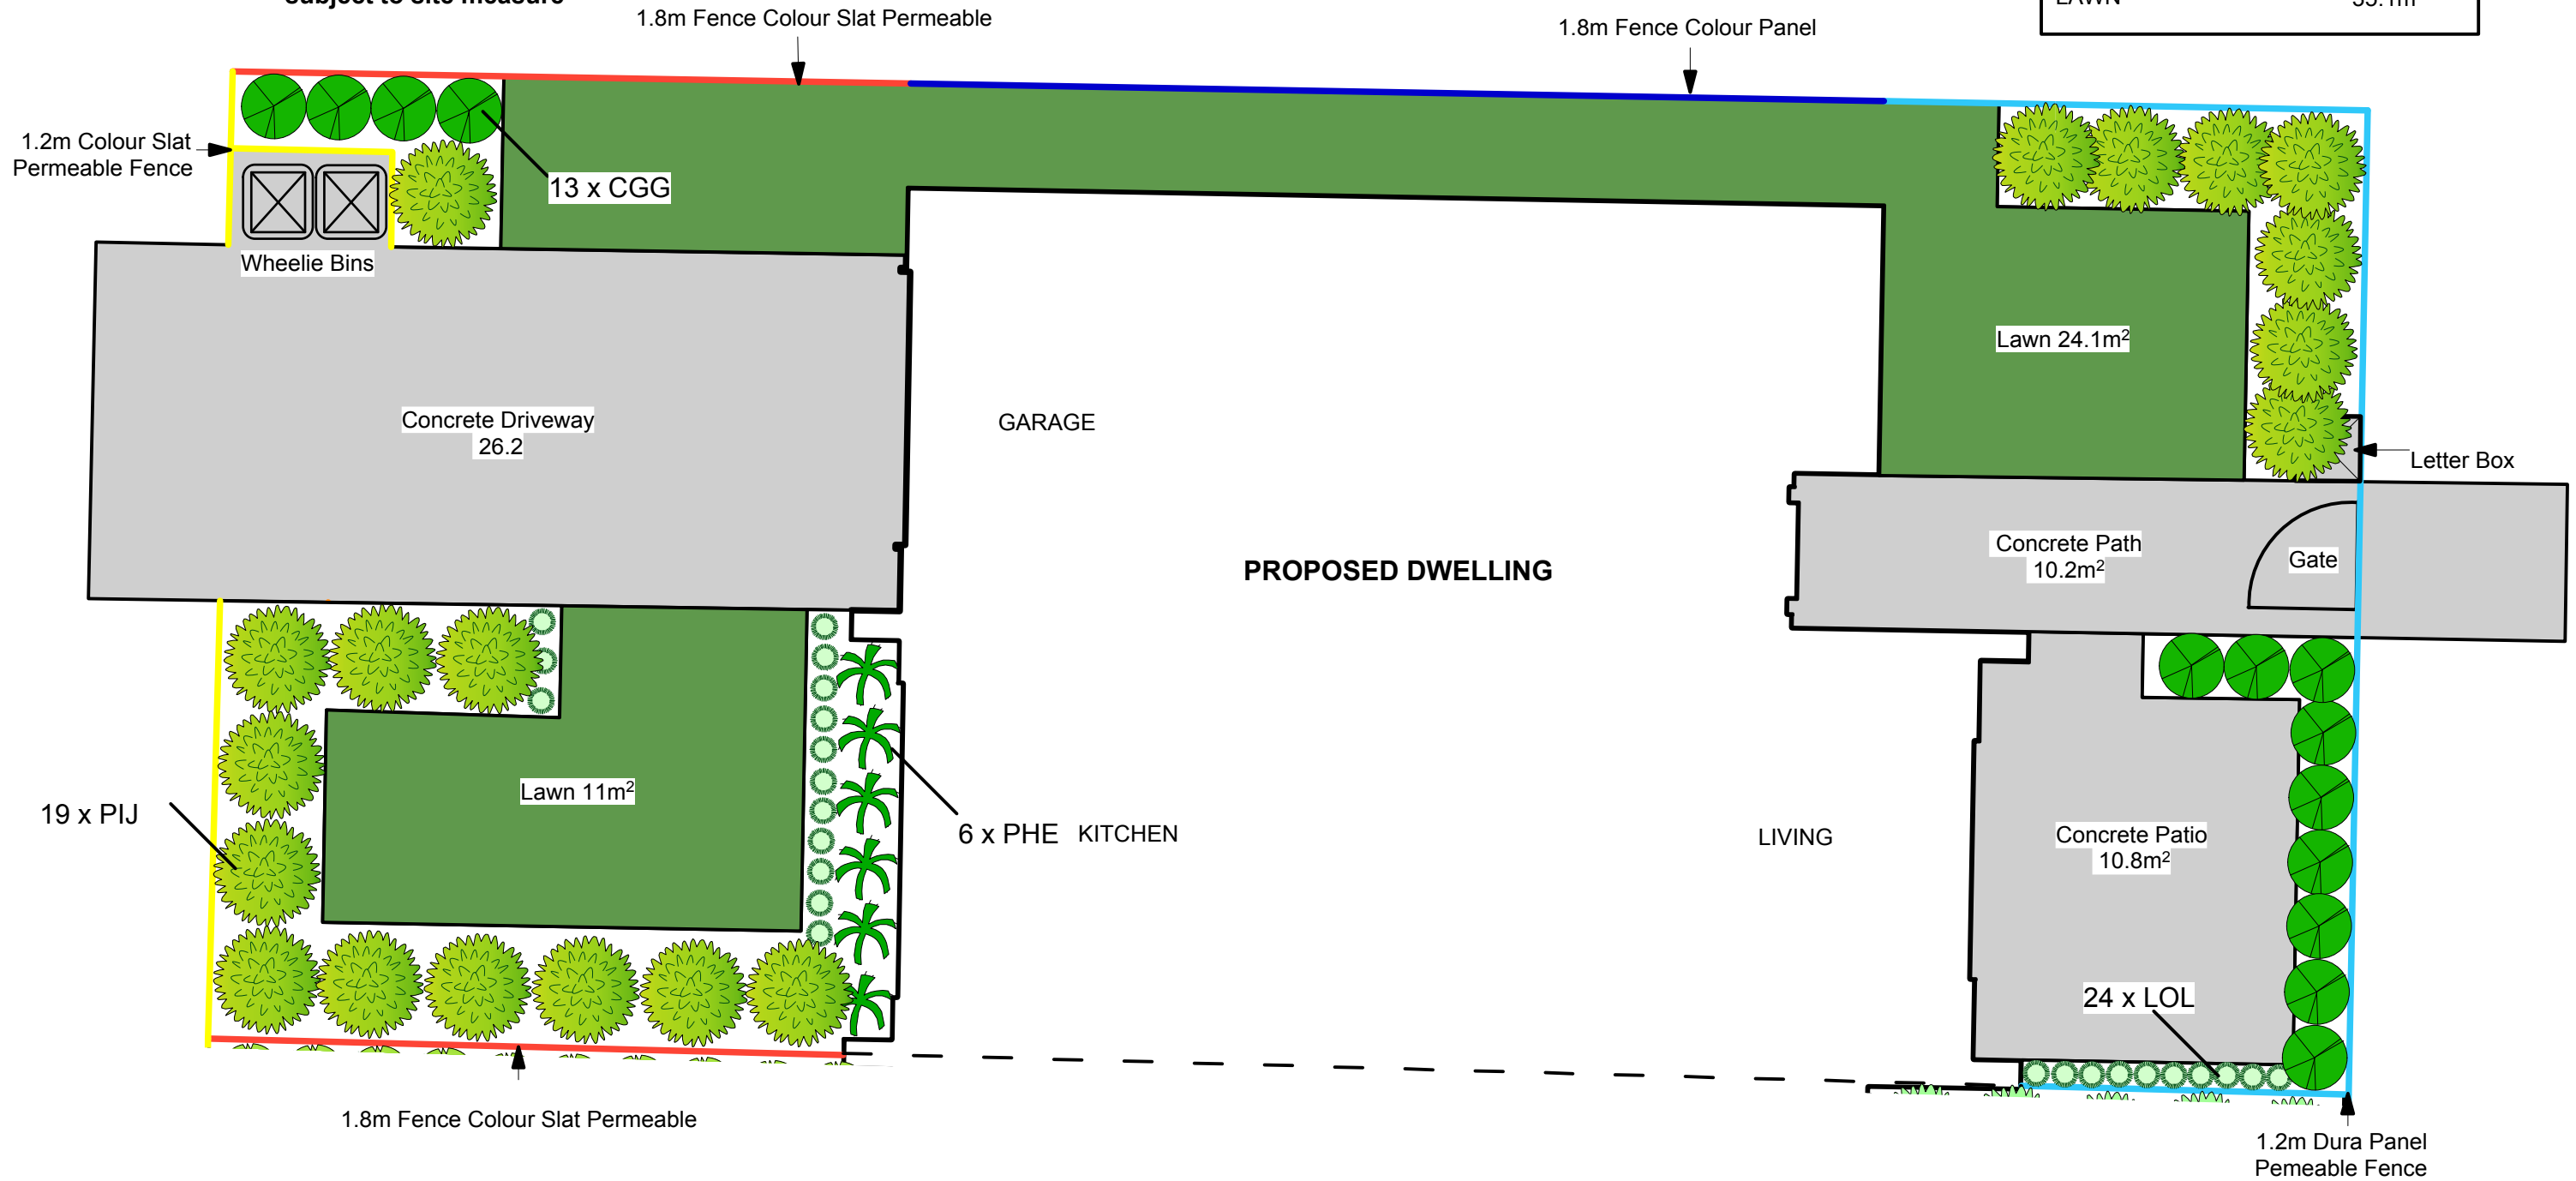

*Practical outcomes that grow value*

1198 State Highway 1, Manakau Ph: 021 112 1063

Project Name: **Lot 31  
Kenepuru Landing, Stage 1**

Date: 11 December 2018

Scale: 1:60 @ A3

Drawing Title: **DRAFT Landscape  
& Planting Plan**

Drawing Number: 1

Drawn By: Tina Mullins