


PLANTING KEY		
PIW	Pittosporum Wrinkle Blue	14
COF	Corokia Frosted Chocolate	19
DPM	Dianella Petite Marie	21
ANL	Anemanthele lessoniana	6

Note: layout and quantities are subject to site measure

LANDSCAPE SCHEDULE OF AREAS	
DWELLING FOOTPRINT	75.4m ²
CONCRETE	46.9m ²
GARDEN	25.1m ²
TIMBER GARDEN EDGE	14lin. m
LAWN	17.3m ²

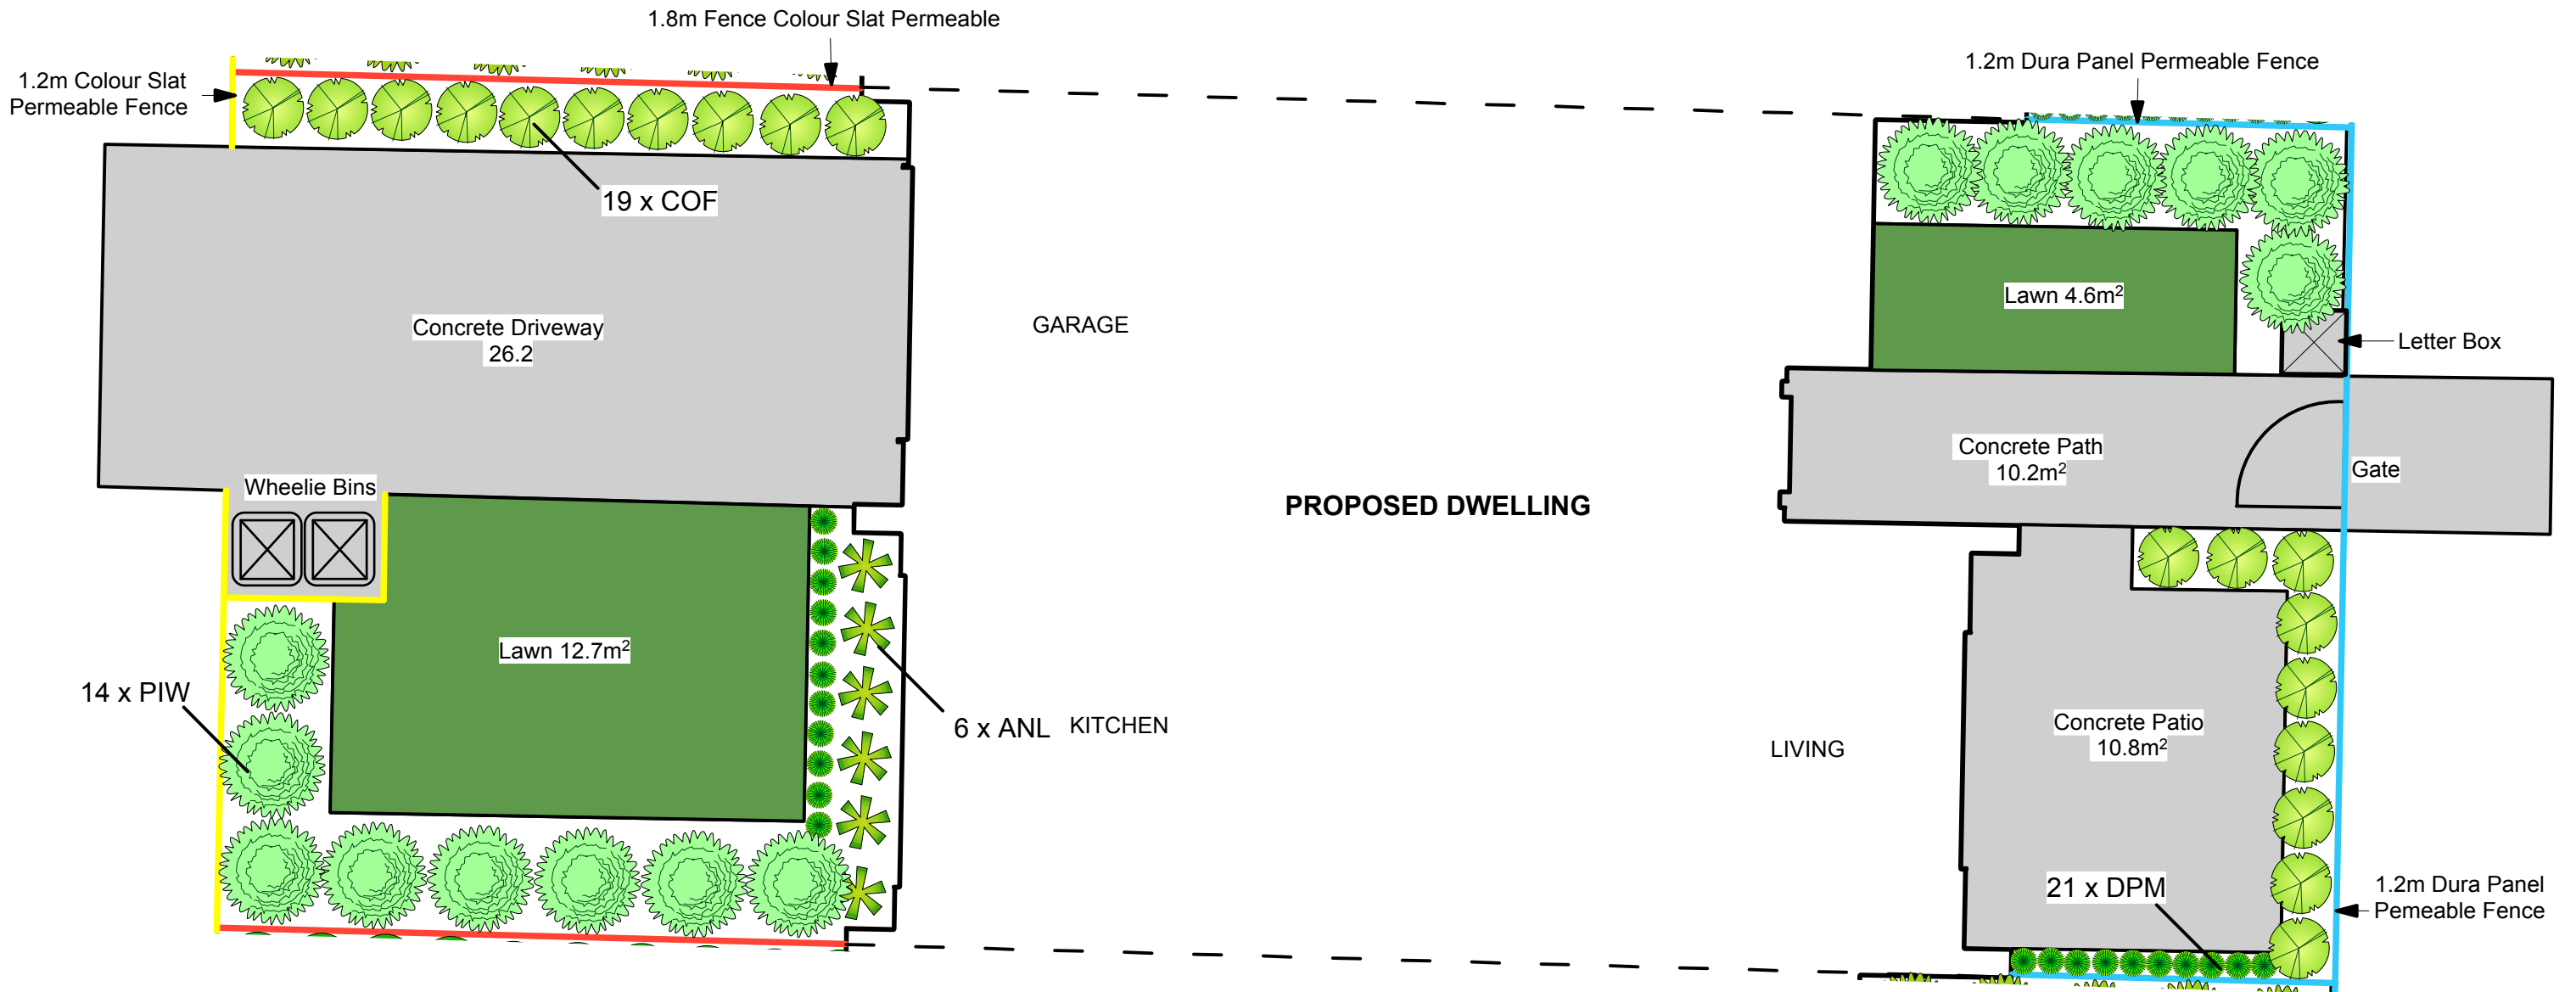

Practical outcomes that grow value

1198 State Highway 1, Manakau Ph: 021 112 1063

Project Name: **Lot 32**
Kenepuru Landing, Stage 1

Date: 11 December 2018

Scale: 1:75 @ A3

Drawing Title: **DRAFT Landscape & Planting Plan**

Drawing Number: 1

Drawn By: Tina Mullins