


PLANTING KEY		
PIM	Pittosporum Mountain Green	20
MYU	Myrtus ugni	6
OLP	Oleria paniculata	9
CAF	Carex flagellifera	33
PLR	Plagianthus regius	1

**Note: layout and quantities are subject to site measure**

LANDSCAPE SCHEDULE OF AREAS	
DWELLING FOOTPRINT	75.4m <sup>2</sup>
CONCRETE	38.9m <sup>2</sup>
GARDEN	29.8m <sup>2</sup>
TIMBER GARDEN EDGE	21.6lin. m
LAWN	50m <sup>2</sup>

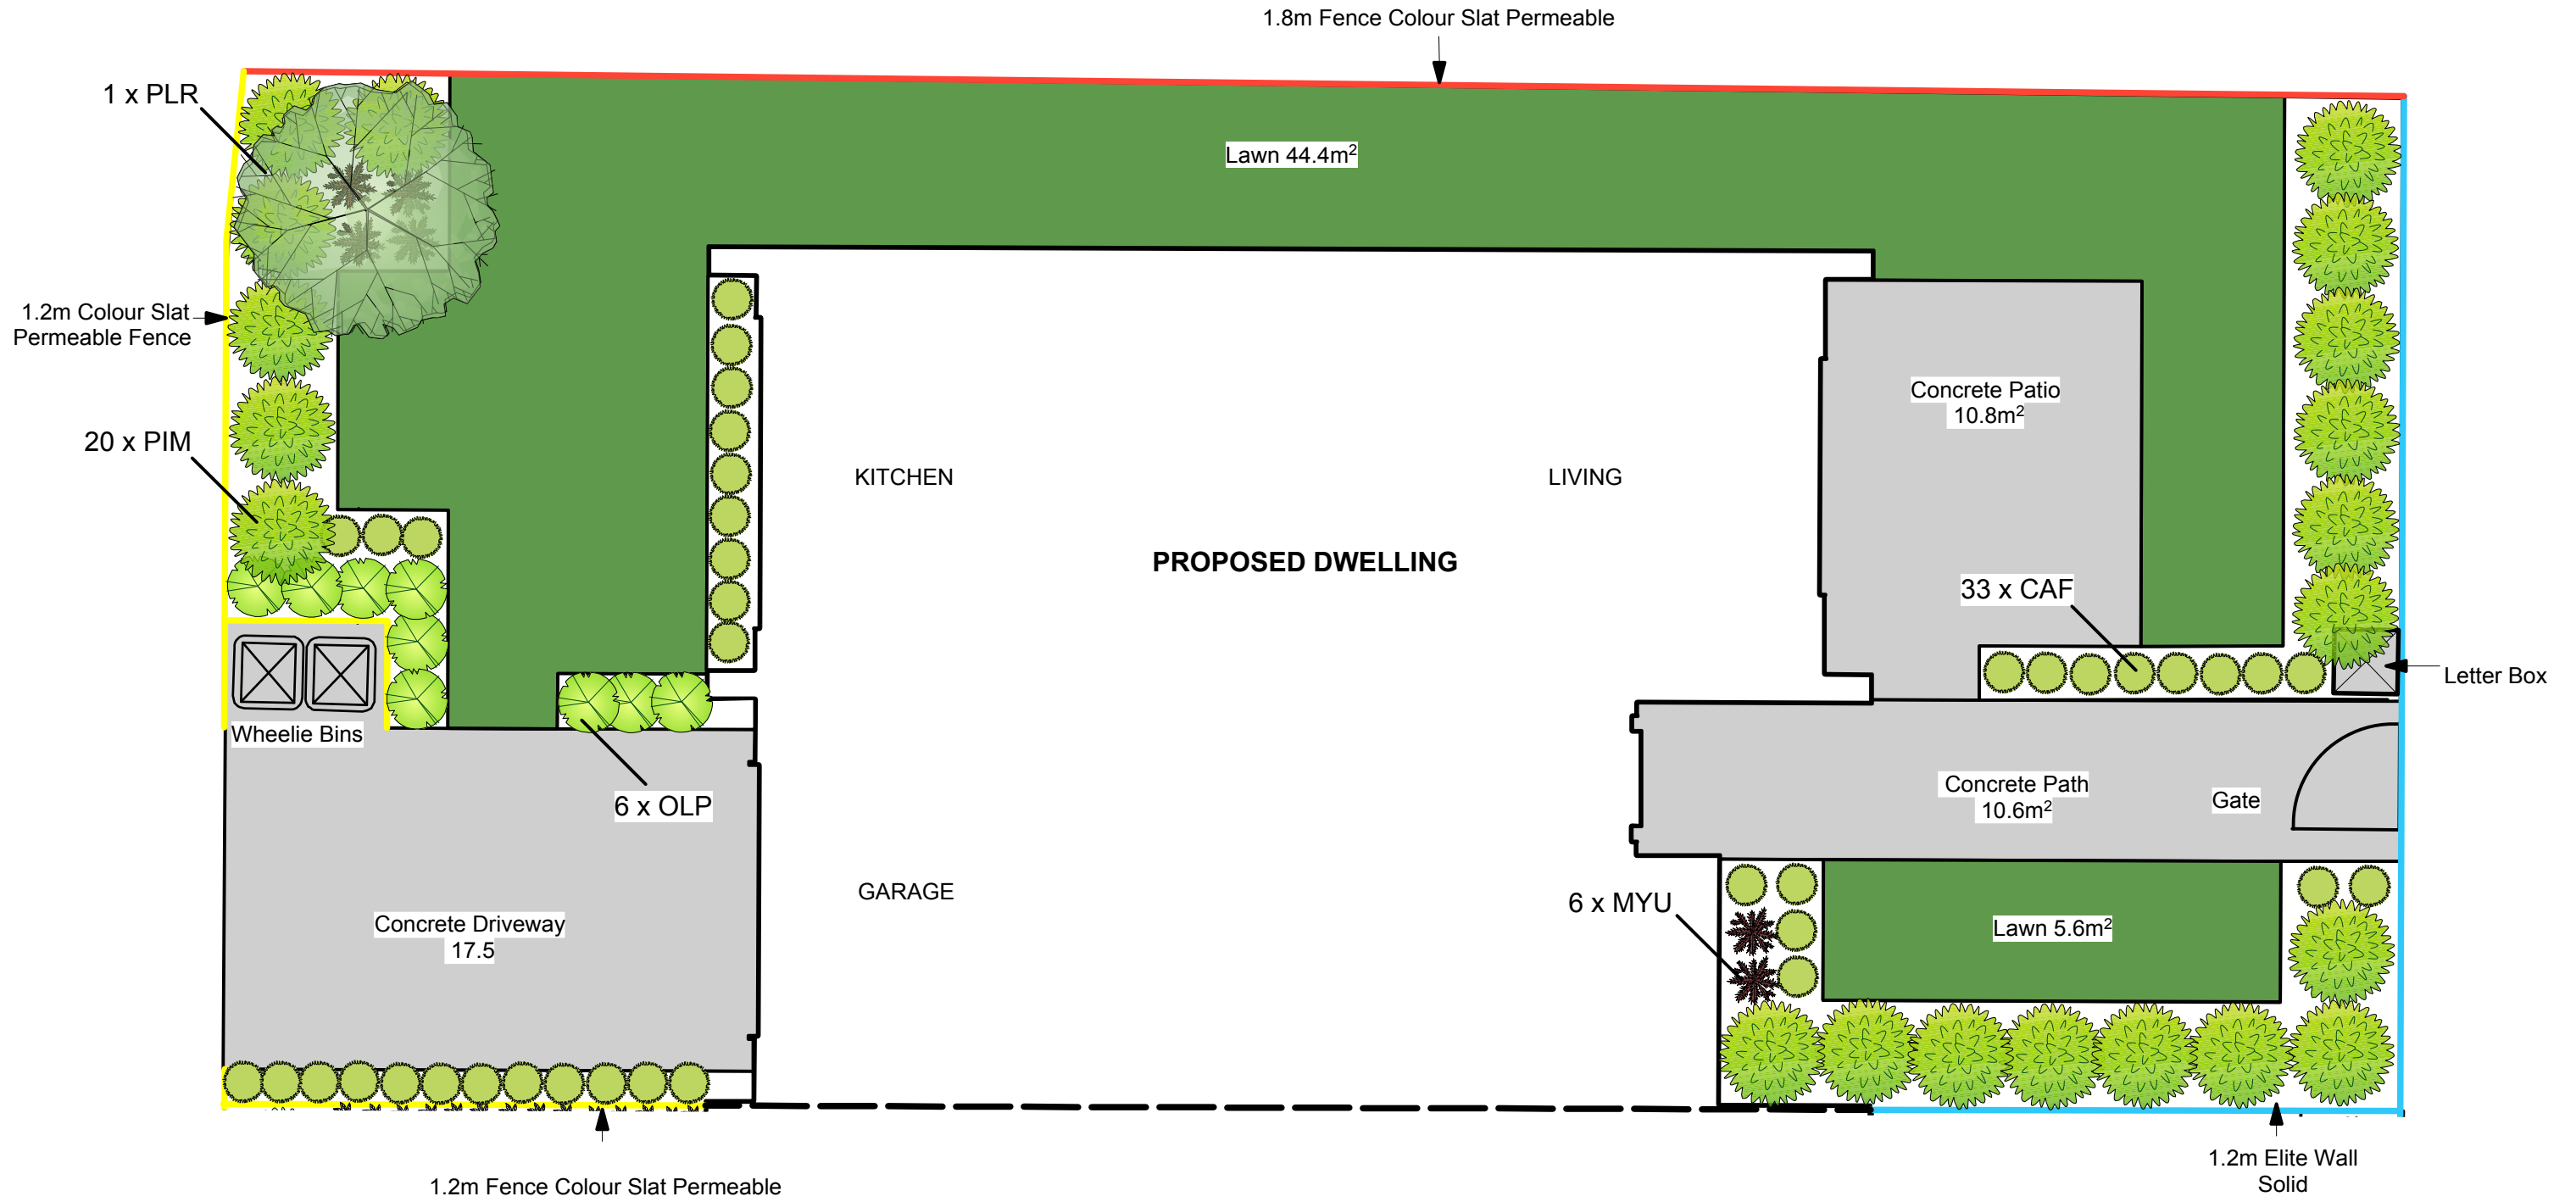

*Practical outcomes that grow value*

1198 State Highway 1, Manakau Ph: 021 112 1063

Project Name: **Lot 78**  
Kenepuru Landing, Stage 1

Date: 5 December 2018

Scale: 1:60 @ A3

Drawing Title: **DRAFT Landscape & Planting Plan**

Drawing Number: 1

Drawn By: Tina Mullins