


PLANTING KEY		
PIM	Pittosporum Wrinkle Blue	15
CRA	Crassula ovata	14
CBB	Corokia Geentys Giant	9
CAB	Carex buchananii	31

Note: layout and quantities are subject to site measure

LANDSCAPE SCHEDULE OF AREAS	
DWELLING FOOTPRINT	75.4m ²
CONCRETE	39.5m ²
GARDEN	21.2m ²
TIMBER GARDEN EDGE	26.2lin. m
LAWN	21.2m ²

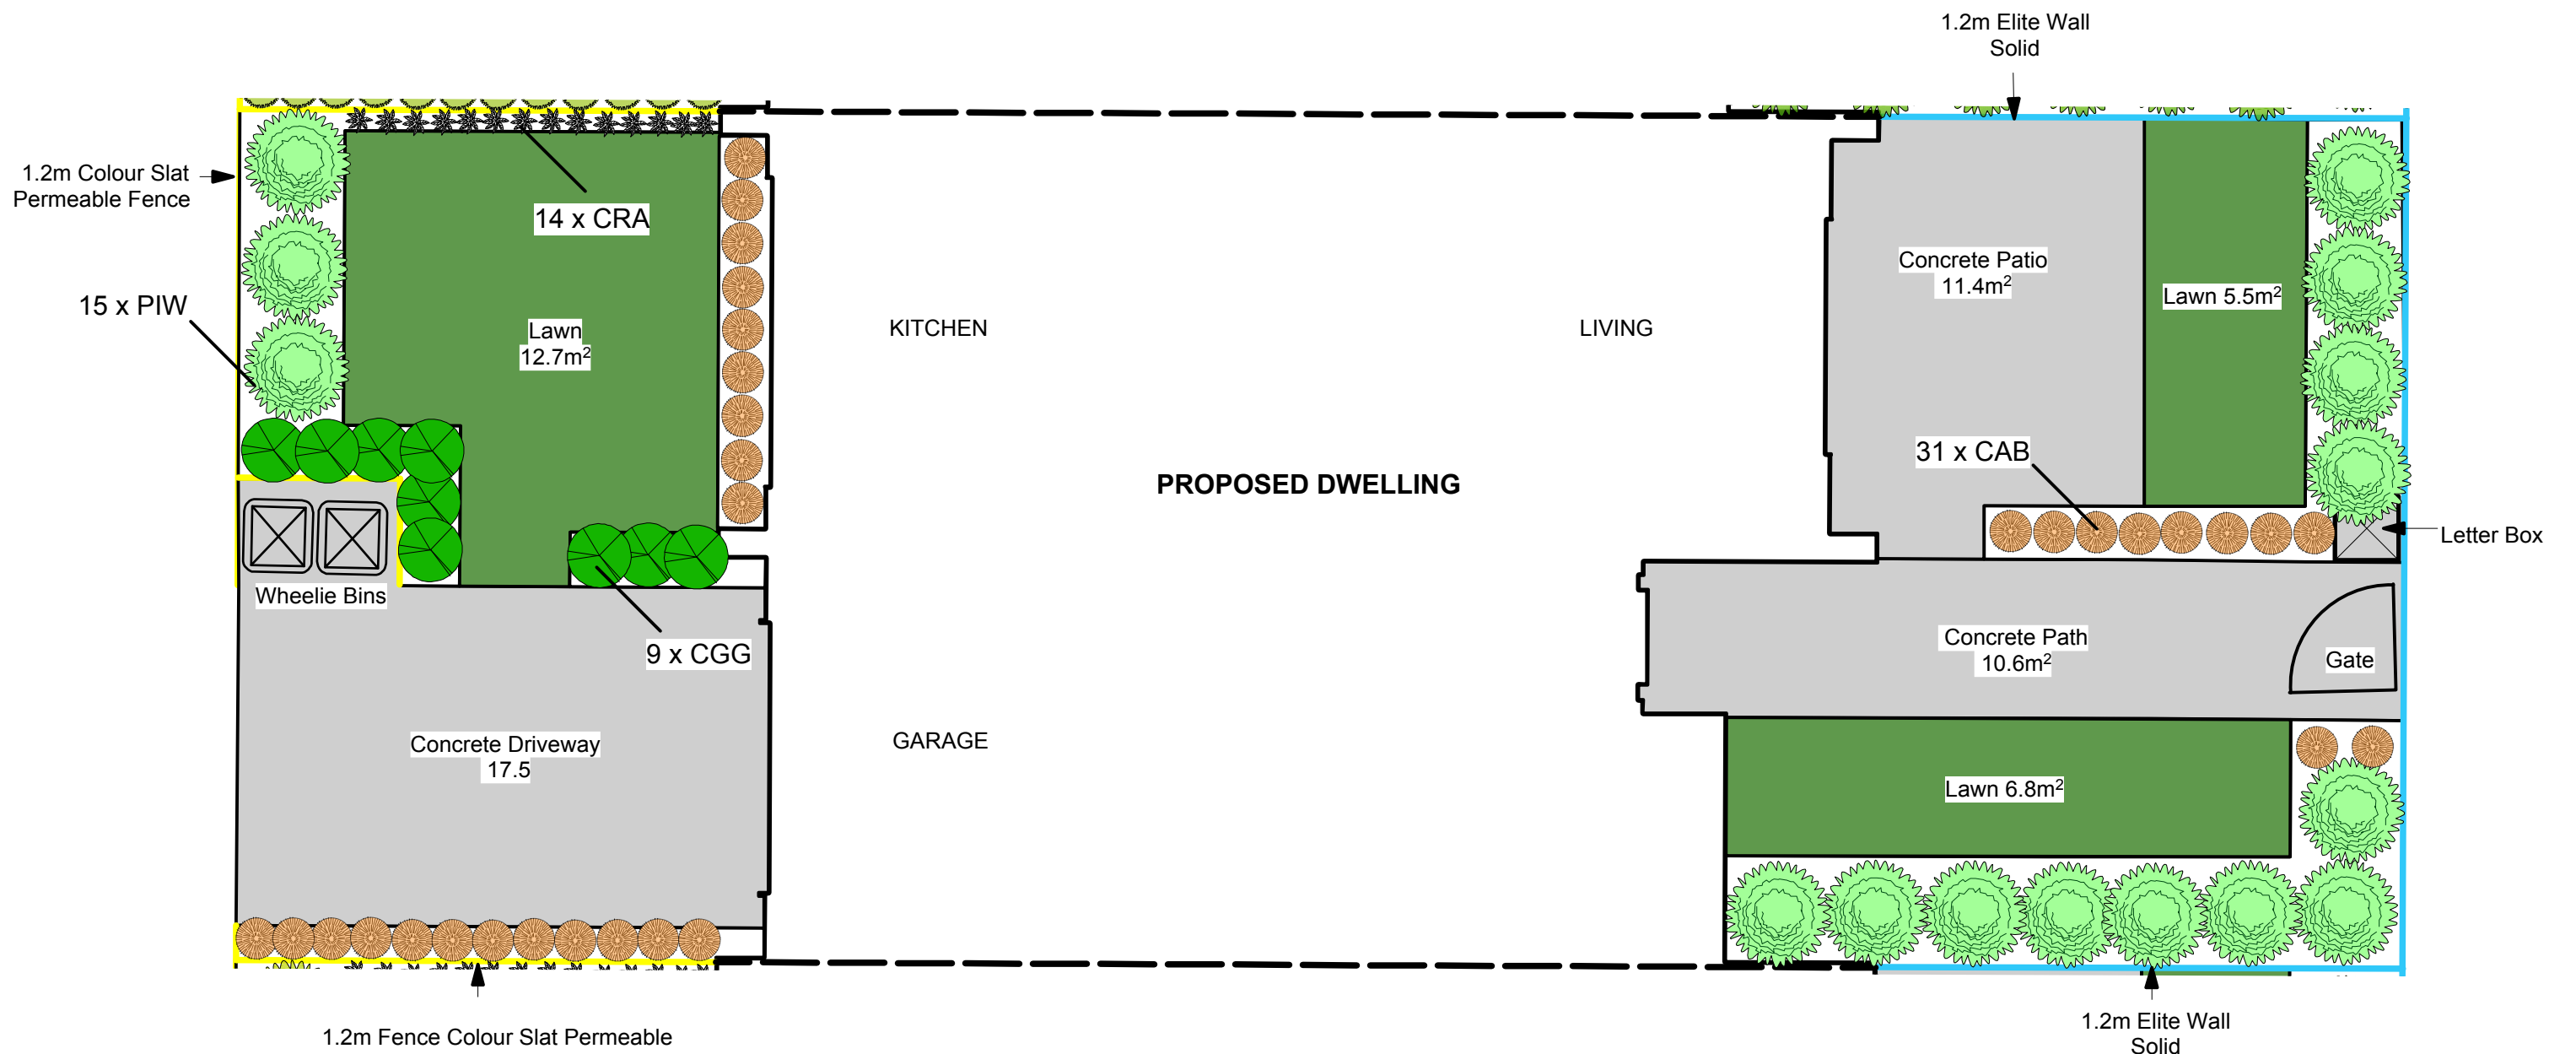

Practical outcomes that grow value

1198 State Highway 1, Manakau Ph: 021 112 1063

Project Name: **Lot 81**
Kenepuru Landing, Stage 1

Date: 5 December 2018

Scale: 1:60 @ A3

Drawing Title: **DRAFT Landscape & Planting Plan**

Drawing Number: 1

Drawn By: Tina Mullins