


### PLANTING KEY

PIM	Pittosporum Mountain Green	18
MYU	Myrtus ugni	5
OLP	Oleria paniculata	9
CAF	Carex flagellifera	25
CRA	Crassula ovata	14

Note: layout and quantities are subject to site measure

### LANDSCAPE SCHEDULE OF AREAS

DWELLING FOOTPRINT	75.4m <sup>2</sup>
CONCRETE	39.5m <sup>2</sup>
GARDEN	27.8m <sup>2</sup>
TIMBER GARDEN EDGE	33.4lin. m
LAWN	60.7m <sup>2</sup>

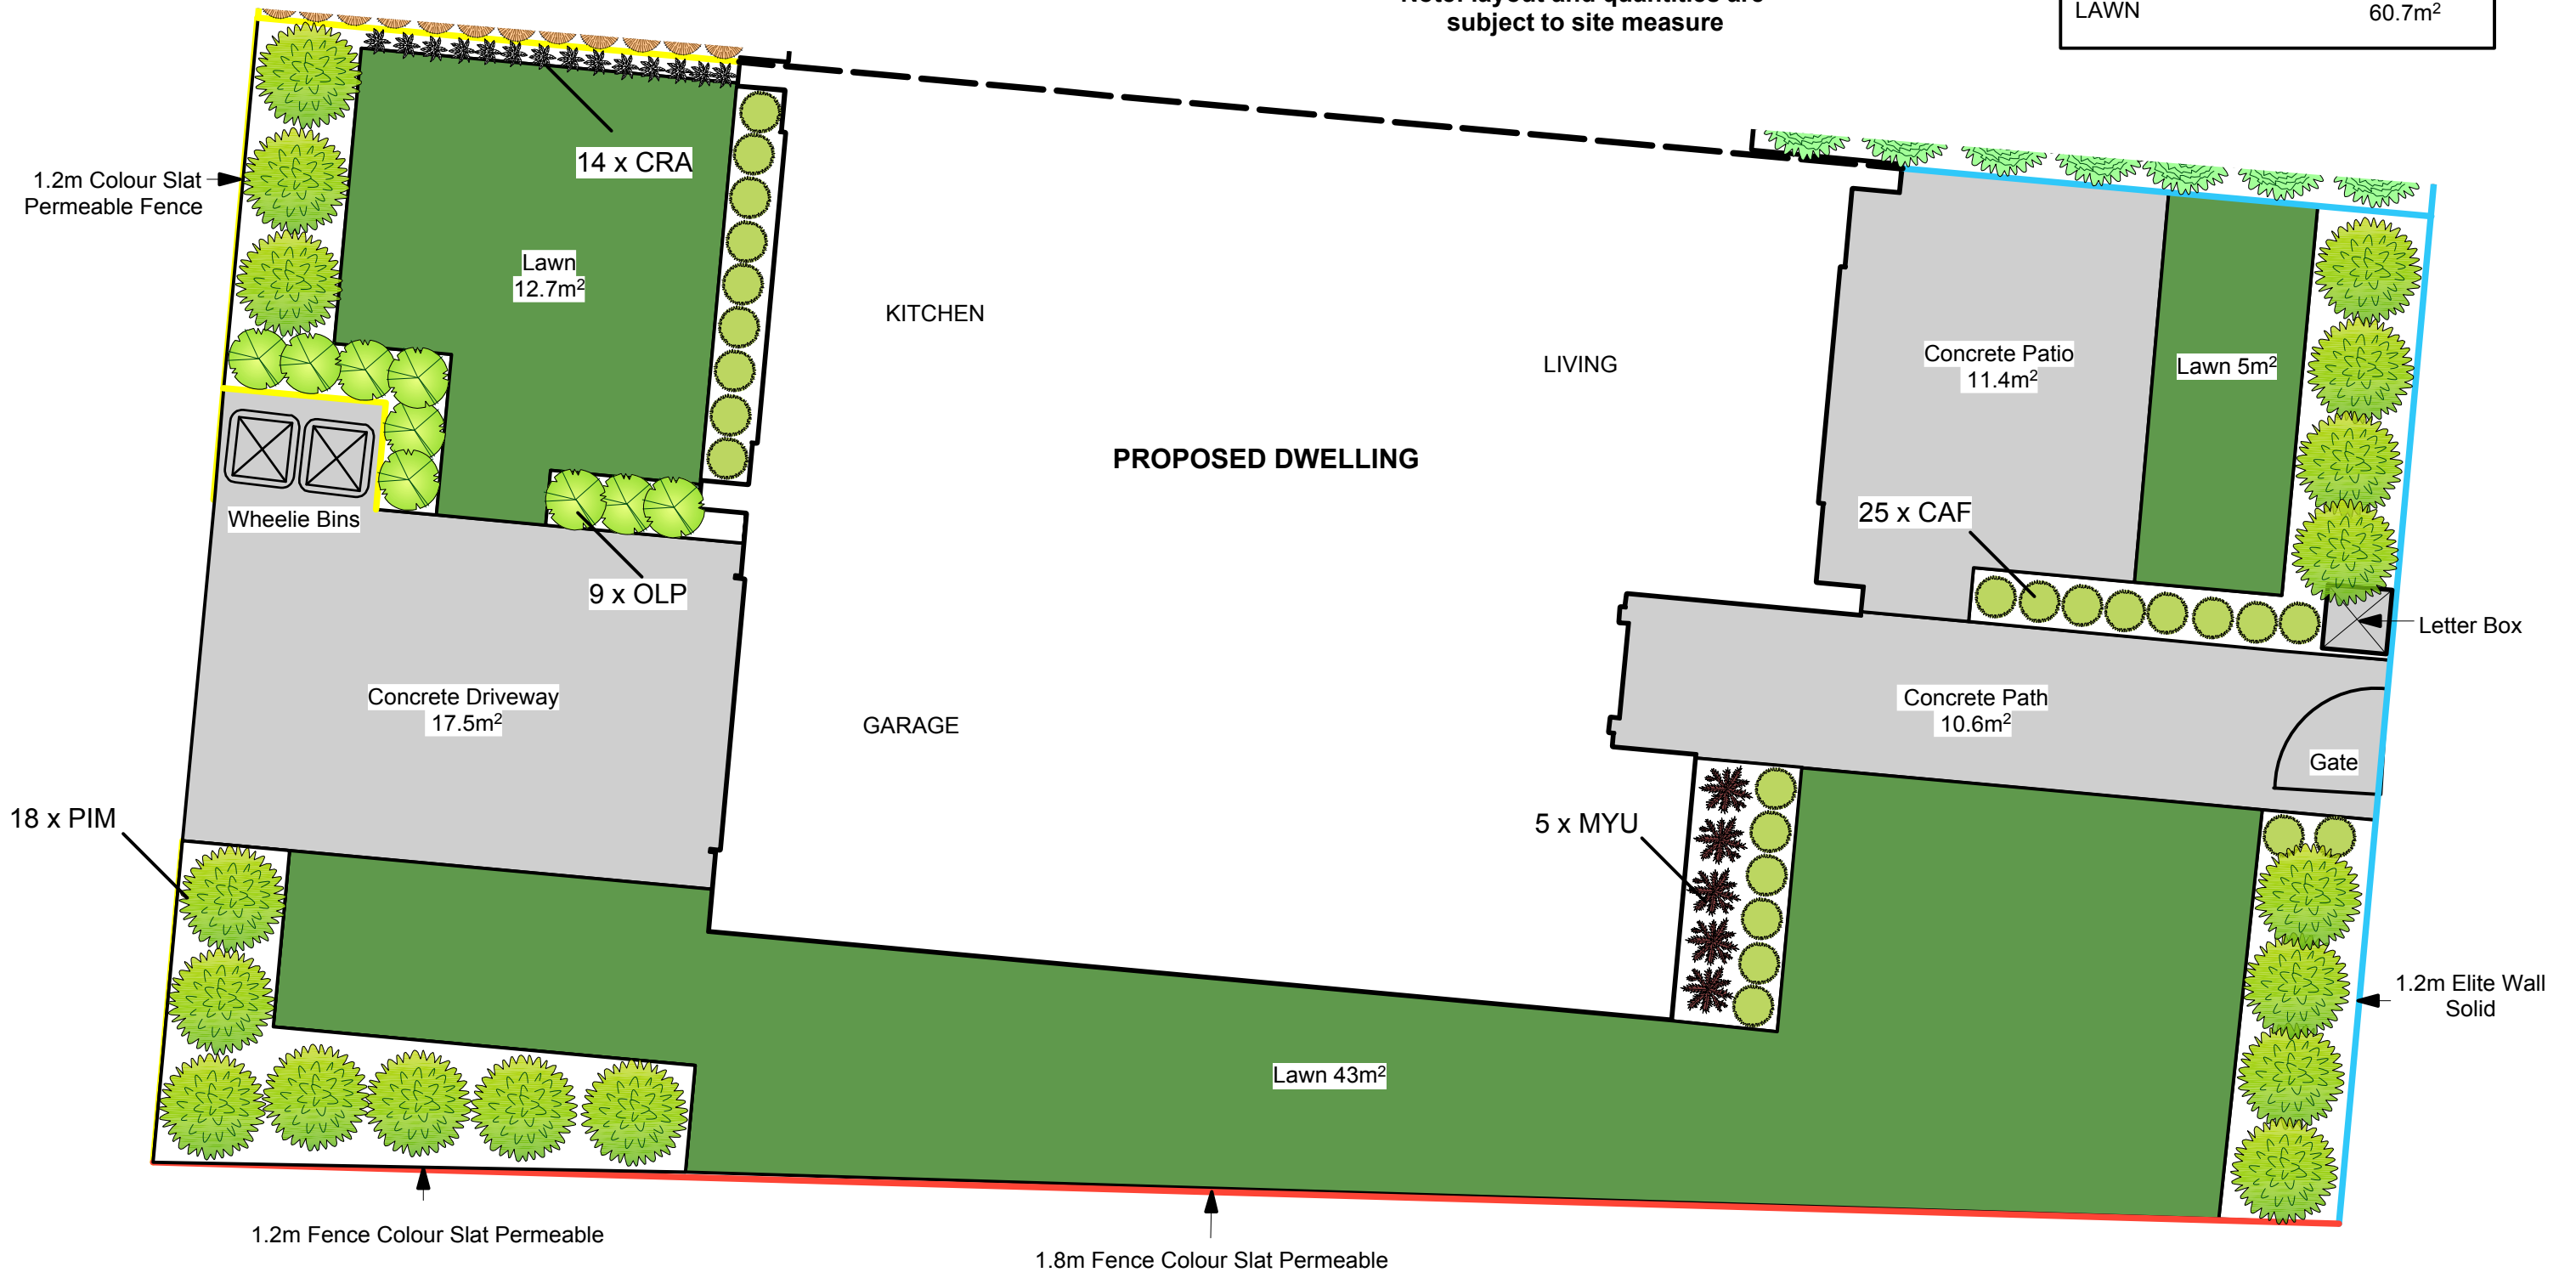

*Practical outcomes that grow value*

1198 State Highway 1, Manakau Ph: 021 112 1063

Project Name: **Lot 82**  
**Kenepuru Landing, Stage 1**

Date: 5 December 2018

Scale: 1:60 @ A3

Drawing Title: **DRAFT Landscape & Planting Plan**

Drawing Number: 1

Drawn By: Tina Mullins